


## Isto na fasada

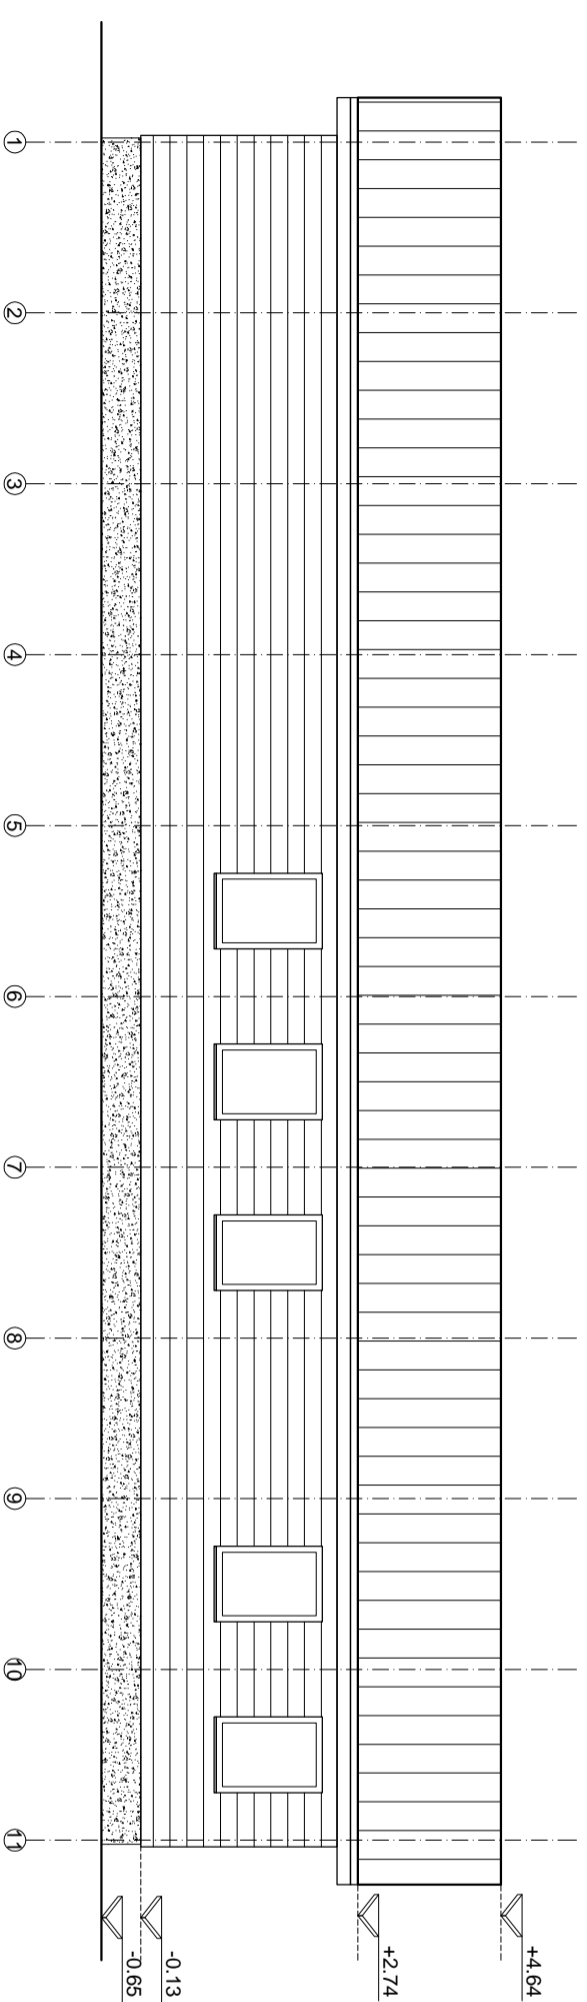

## Zapadna fasada

<p>GRAB EVINSKO PRIVREDNO PRAŠTVO VALJEVO</p> <p>VLADIKE NIKOLAJA 29B 14000 VALJEVO, SRBIJA TEL/FAX +381 14 220 647 TEL/FAX +381 14 290 140 KEJ@KEJ.RS</p>		<p>WWW.KEJ.RS</p>	
<p>investitor: KEJ Invest nekretnine" d.o.o. Zmaj Jovina 9, 14 000 valjevo</p>		<p>objekat: Pomo ni objekat na kat.parc. 378/1 KO Div ibare</p>	
<p>IDP IDEJNI PROJEKAT</p>		<p>projekt :</p>	
<p>PROJEKAT ARHITEKTURE</p>		<p>razmera:</p>	
<p>odgovorni projektant: Milan Jakić dipl.inž.arh.</p>		<p>br. licence: 300 N960 15</p>	
<p>1 saranidat:</p>		<p>ev.br.:</p>	
<p>crtezi:</p>		<p>velicina papira: 735/420mm</p>	
<p>Isto ni izgled; Zapadni izgled</p>		<p>copyright by KEJ brj crtezi:</p>	
<p>1.7.3</p>		<p>1.7.3</p>	