


Južna fasada

KEJ Invest nekretnine d.o.o.
Zmaj Jovina 9, 14 000 Valjevo

KEJ Invest nekretnine d.o.o.
Zmaj Jovina 9, 14 000 Valjevo

378/1 KO Div ibare

Severna fasada

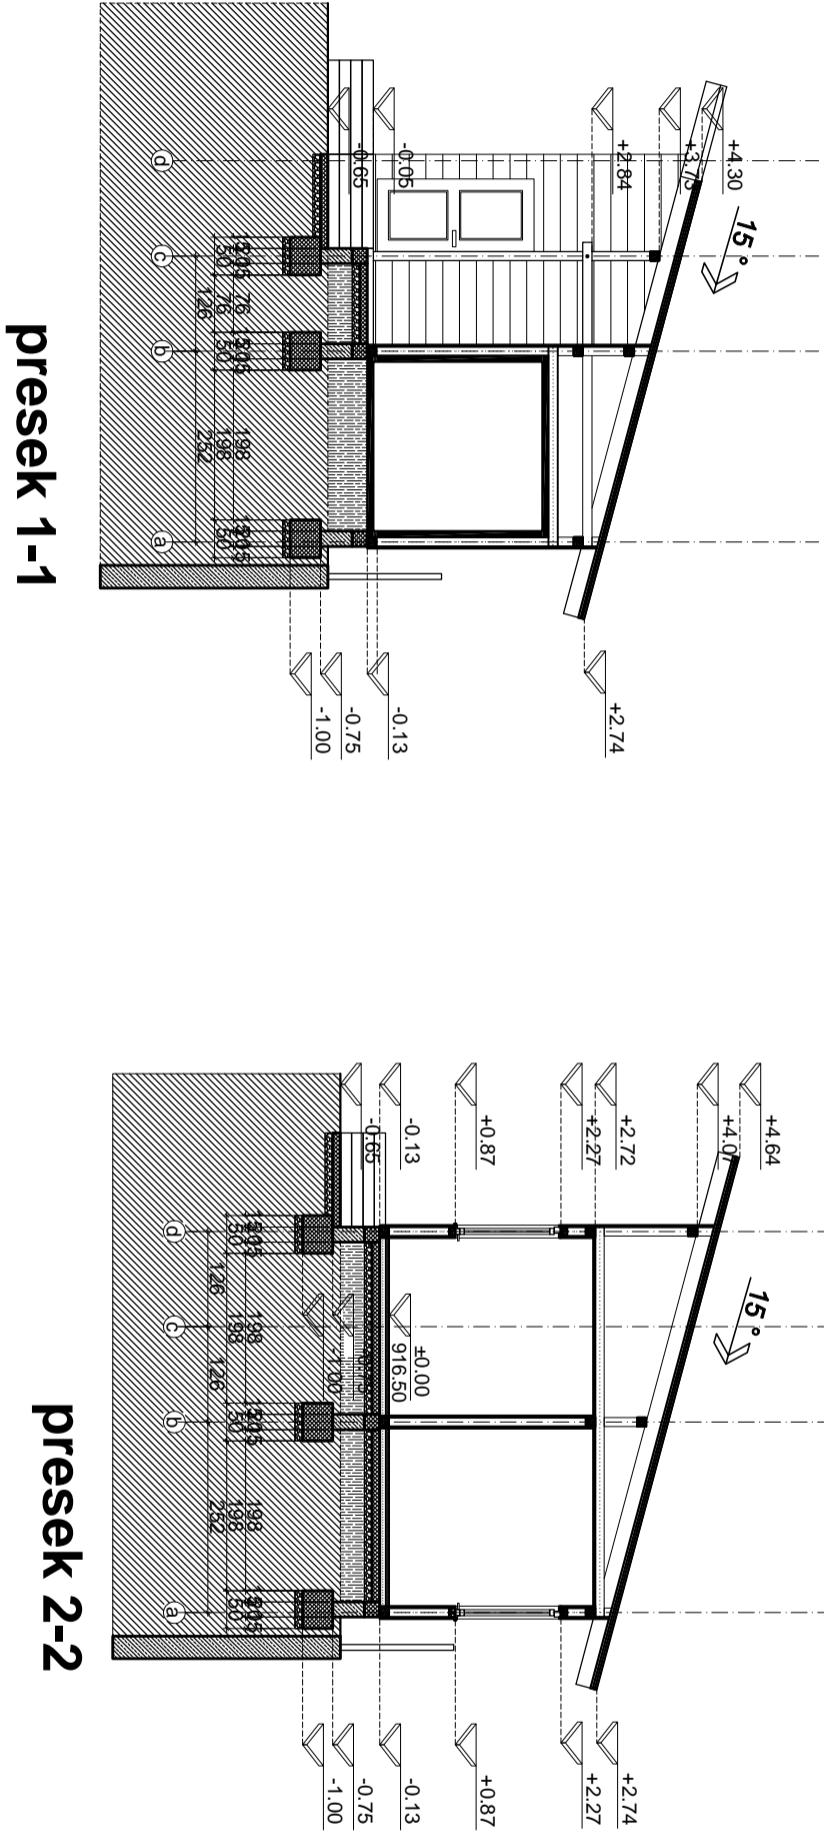

presek 2-2

presék 1-1